



**PLAN VIEW**

NOT ALL DETAILS SHOWN FOR CLARITY

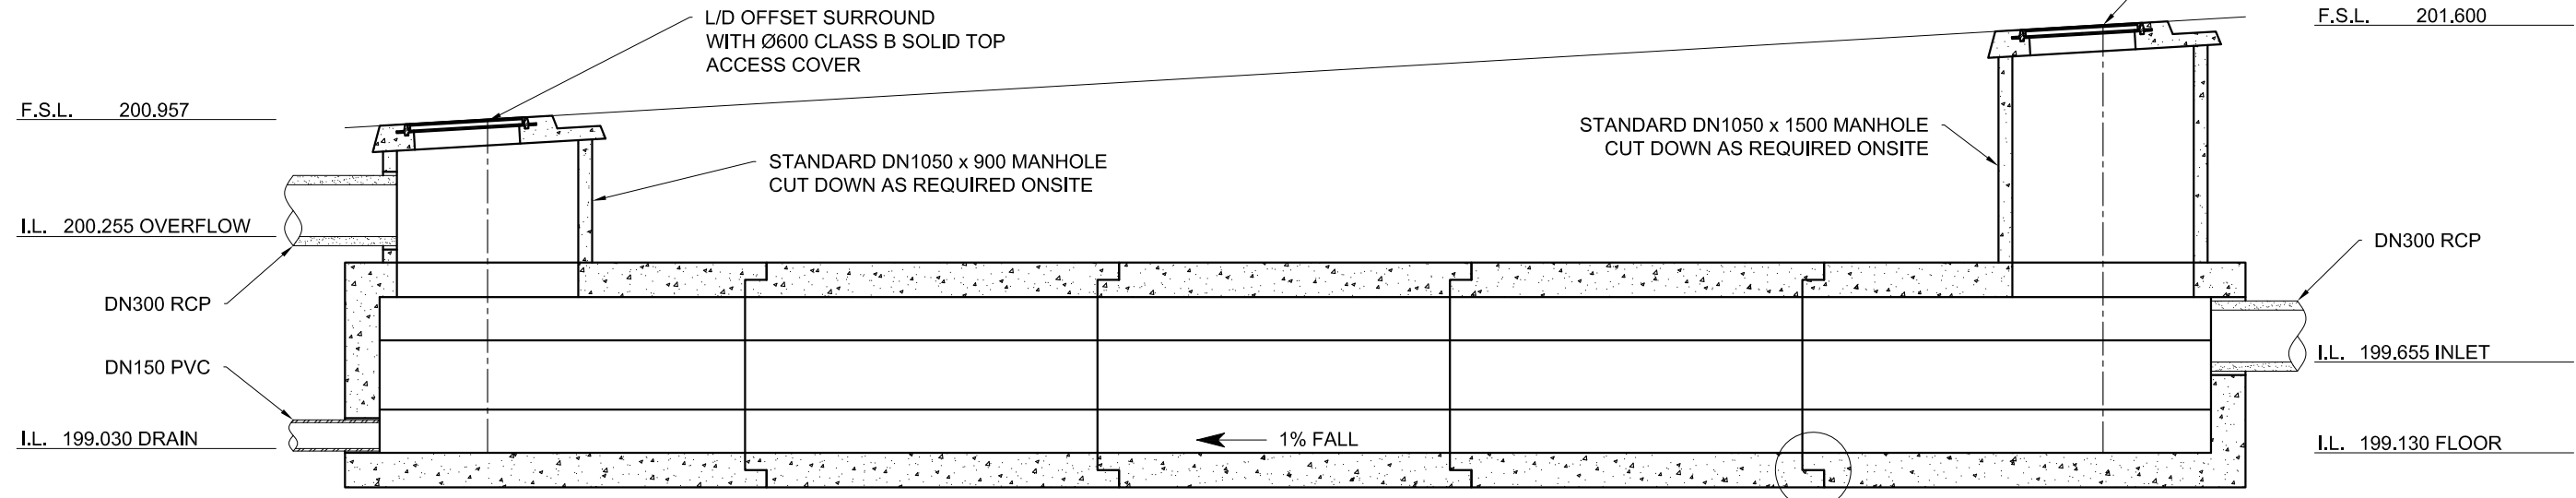

**SECTION A**

NOT ALL DETAILS SHOWN FOR CLARITY

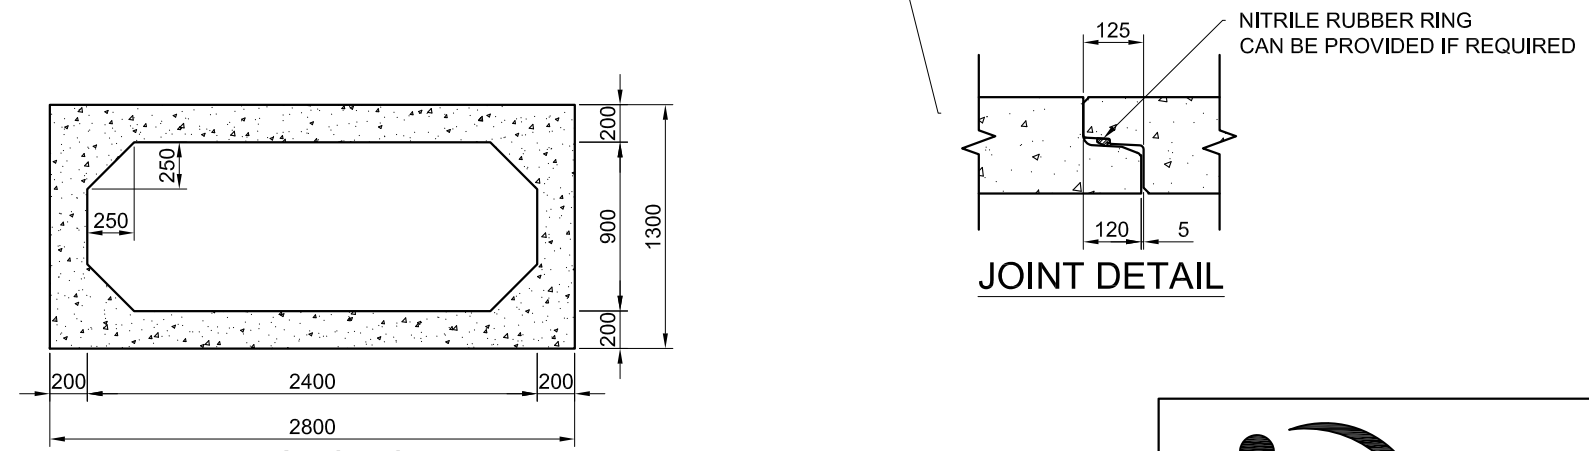

**END SECTION**

NOT ALL DETAILS SHOWN FOR CLARITY

- NOTES:**
1. MANUFACTURED FROM N40 CONCRETE
  2. REINFORCEMENT AS PER HCP DESIGN
  3. TOTAL TANK STORAGE VOLUME 22.11KL
  4. CUSTOMER TO CHECK ALL DETAILS, SIGN & RETURN SHOP DRAWING PRIOR TO MANUFACTURE
  5. MAXIMUM MASS OF UNI CULVERT 10,400KG

**Title: 22KL DETENTION TANK**  
**25 COPLEY RD**

**Date: 30/10/2018**

**Scale: NTS**  
**Drawn: M. Ross**

**Plot Size A3**  
**Sheet 1 of 1**

